




SUN DECK

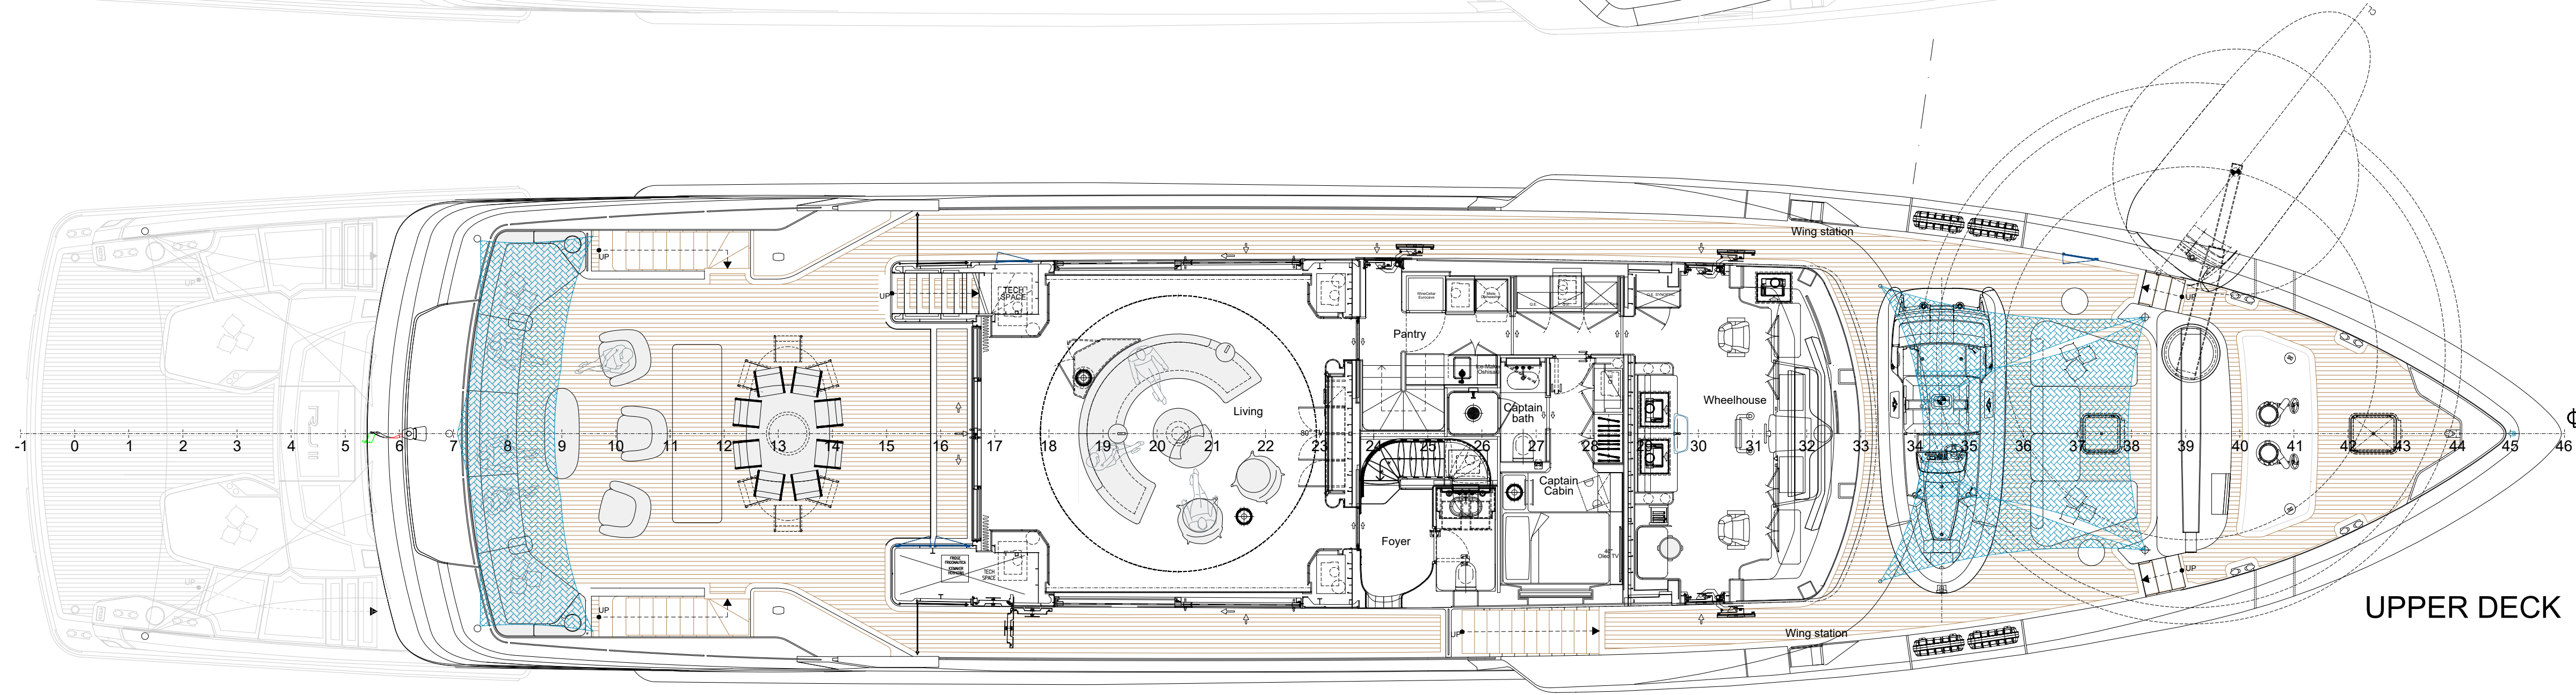


UPPER DECK

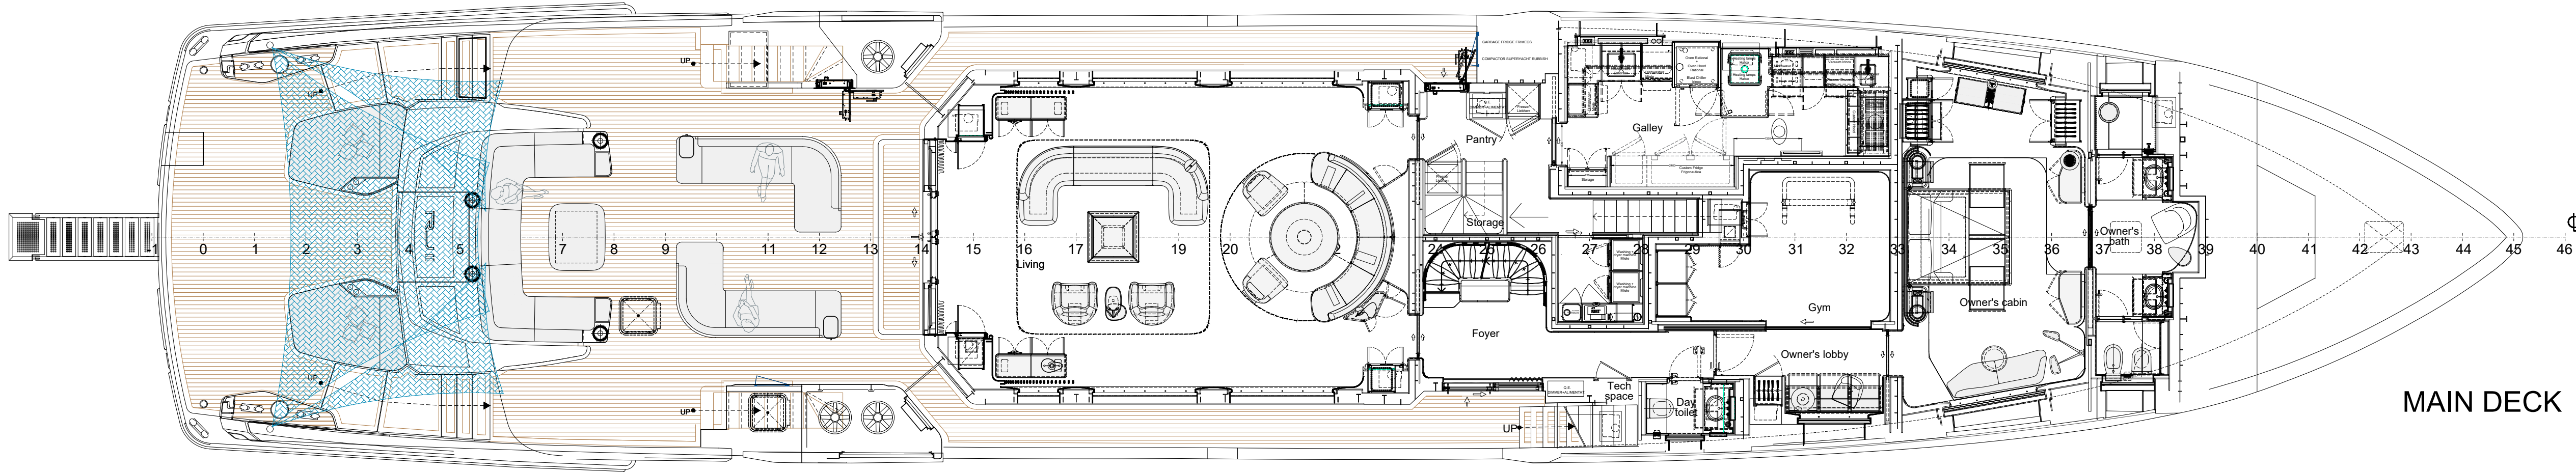

MAIN DECK

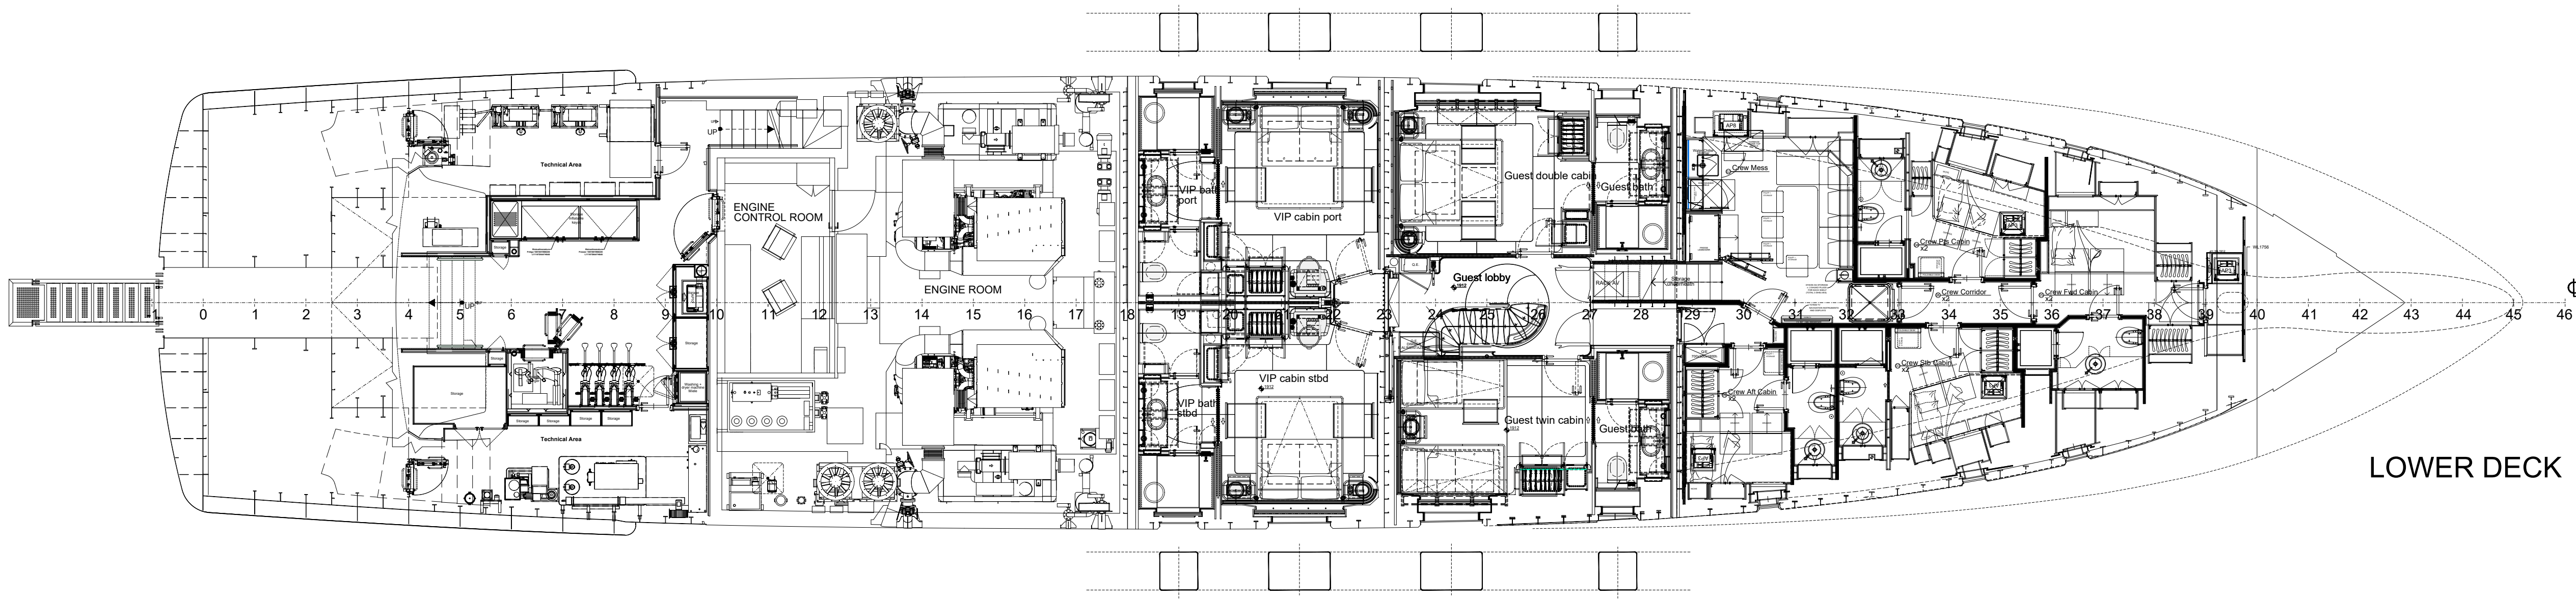

LOWER DECK

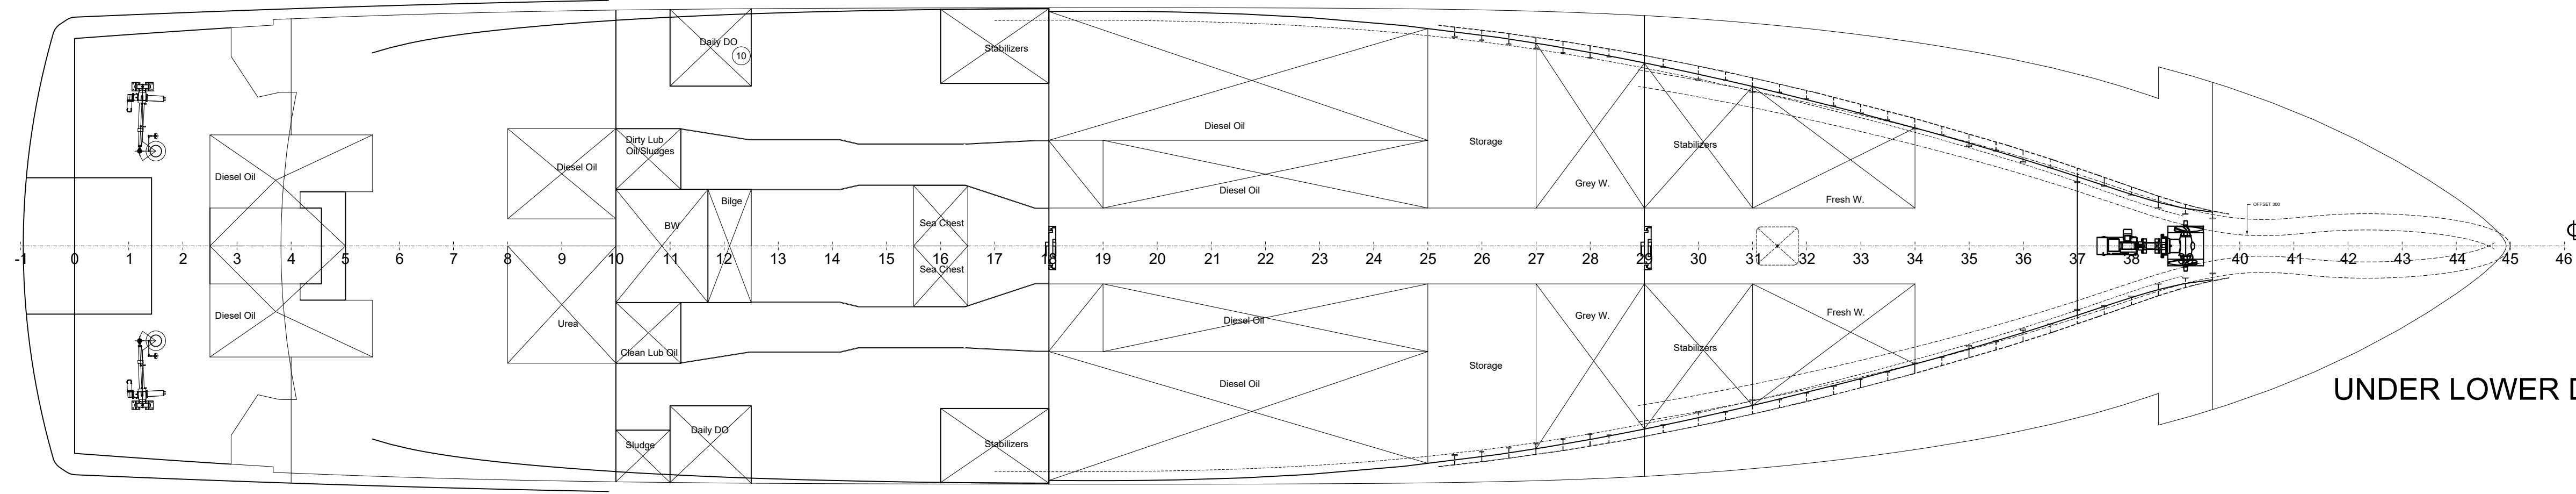

UNDER LOWER DECK

16	GENERAL UPDATED	CDM	28-05-2024
15	GEN. UPDATE. ADDED ULD. ALIGNED WITH APPROVED C.O.	CDM	15-05-2024
14	GENERAL UPDATED	CDM	04-03-2024
13	GENERAL UPDATED	CDM (ASA)	08-01-2024
00	FIRST ISSUE		
REV	MODIFICATION	DRAWN BY	DATE



CANTIERI DELLE MARCHE

Via E. Mattei, 36 - 60125 Ancona (AN)
Tel. (+39) 071 2587051 Fax (+39) 071 258729
www.cantieridellemarche.it | info@cantieridellemarche.it

RJ 155.39 GENERAL ARRANGEMENT PLAN			
SCALE	1:75	PAPER SIZE	A0
LAST DATE ISSUE	28-05-2024	SHEET	01 of 01
DRAWN BY	CDM	APPROVED BY	L.L.
A - preliminary B - executive	C - as built D - commercial		B
A TERMINE DI LEGGE E' VIETATA LA COMUNICAZIONE A TERZI, LO SPRETTAMENTO O LA RIPRODUZIONE ANCHE PARZIALE DI QUESTO DISEGNO ACCORDING TO LAW IT IS STRICTLY FORBIDDEN ANY PARTIAL OR TOTAL COMMUNICATION OR REPRODUCTION OF THIS DRAWING			